

Date: Monday, 5/1/2006 1:49:23 PM
 User: Kim Johnston

Process Sheet

Customer : CU-DAR001 Dart Helicopters Services Drawing Name : 206L BASKET LID
 Job Number : 26877B
 Estimate Number : 11274
 P.O. Number : N/A Part Number : D2252043
 This Issue : 5/1/2006 S.O. No. : N/A Drawing Number : UNDER REVIEW
 Prsht Rev. : NC Project Number : N/A
 First Issue : N/A Type : LARGE FAB ASSY Drawing Revision : E
 Previous Run : 25445B Material : N/A
 Due Date : 5/20/2006 Qty: 1 Um: Each
 Written By : See comment below
 Checked & Approved By : 06.05.01
 Comment : Est Rev:1 REVISED AS PER REV E 05-12-06 JLM

Additional Product

Job Number:



Seq. #: Machine Or Operation: Description :

1.0 M304TS0750W065 304 SQ Tube.75x.75x.065W



Comment: Qty.: 32.5539 f(s)/Unit Total: 32.5539 f(s)
 3/4" x 3/4" x 0.063 wall 304/316 SS tubing. Batch: M100748

06/05/01

2.0 LARGE FAB 1 LARGE FABRICATION RESOURCE 1



Comment: LARGE FABRICATION RESOURCE 1

1- Cut D2252-1-3-9 as per Dwg D2252

2-Drill hole in D2252-1 as per Dwg D2252

3-Deburr & Remove all Markings from Material

06/05/01

3.0 D2329 Label Plate



Comment: Qty.: 1.0000 Each(s)/Unit Total: 1.0000 Each(s)

Pick:

Qty Part Number Description Batch
 1 D2329 Label Plate B23490

06/05/01

4.0 D23271 Spacer Bushing



Comment: Qty.: 1.0000 Each(s)/Unit Total: 1.0000 Each(s)

Pick:

Qty Part Number Description Batch
 1 D2327-1 Bushing B24873

06/05/01

Dart Aerospace Ltd

W/O:		WORK ORDER CHANGES					
DATE	STEP	PROCEDURE CHANGE	By	Date	Qty	Approval Chief Eng / Prod Mgr	Approval QC Inspector

Part No: _____ PAR #: _____ Fault Category: _____ NCR: Yes No DQA: _____ Date: _____

QA: N/C Closed: _____ Date: _____

NCR:		WORK ORDER NON-CONFORMANCE (NCR)						
DATE	STEP	Description of NC Section A	Corrective Action Section B			Verification Section C	Approval Chief Eng	Approval QC Inspector
			Initial Chief Eng	Action Description Chief Eng	Sign & Date			

NOTE: Date & initial all entries

Date: Monday, 5/1/2006 1:49:23 PM
User: Kim Johnston

Process Sheet

Customer: CU-DAR001 Dart Helicopters Services

Drawing Name: 206L BASKET LID

Job Number: 26877B

Part Number: D2252043

Job Number:



Seq. #:

Machine Or Operation:

Description :

5.0

D22321

Hinge



Comment: Qty.: 2.0000 Each(s)/Unit Total : 2.0000 Each(s)

Pick:

Qty Part Number

Description

Batch

2 D2232-1

HINGE

B25238

MA 06/05/01

6.0

D2581

Mounting Bracket



Comment: Qty.: 2.0000 Each(s)/Unit Total : 2.0000 Each(s)

Pick:

Qty Part Number

Description

Batch

2 D2581

Mounting Chancel

B26204

MA 06/05/01

7.0

M304EX07516F

Expanded Metal Flat Stai



Comment: Qty.: 18.9000 sf(s)/Unit Total : 18.9000 sf(s)

Pick:

Qty Part Number

Description

Batch

18 sf

M304EX0.75-16F Expanded Metal

M100722

MA 06/05/01

8.0

LARGE FAB 1

LARGE FABRICATION RESOURCE 1



Comment: LARGE FABRICATION RESOURCE 1

1-Weld as per Dwg D2252 using Welding Table and corner Jig

Deburr as required

A/R SS ROD

Batch:

M100372

MA 06/05/01

9.0

QC5/9

WELD INSPECTION



Comment: WELD INSPECTION

PD

06-05-08

10.0

POWDER COATING

POWDER COATING



Comment: POWDER COATING

Powder Coat White Gloss (Ref: 4.3.5.1) as per QSI 005 4.3

DL 06/05/08 (1)

Dart Aerospace Ltd

W/O:		WORK ORDER CHANGES					
DATE	STEP	PROCEDURE CHANGE	By	Date	Qty	Approval Chief Eng / Prod Mgr	Approval QC Inspector

Part No: _____ PAR #: _____ Fault Category: _____ NCR: Yes ☒ No ☐ DQA: ☒ Date: 06/05/11

QA: N/C Closed: _____ Date: _____

NCR:		WORK ORDER NON-CONFORMANCE (NCR)						
DATE	STEP	Description of NC Section A	Corrective Action Section B			Verification Section C	Approval Chief Eng	Approval QC Inspector
			Initial Chief Eng	Action Description Chief Eng	Sign & Date			

NOTE: Date & initial all entries

Date: Monday, 5/1/2006 1:49:23 PM
User: Kim Johnston

Process Sheet

Customer: CU-DAR001 Dart Helicopters Services

Drawing Name: 206L BASKET LID

Job Number: 26877B

Part Number: D2252043

Job Number:



Seq. #:

Machine Or Operation:

Description :

11.0

QC3

INSPECT POWDER COAT/CHEMICAL CONVERSION



0605-09 ①

Comment: INSPECT POWDER COAT/CHEMICAL CONVERSION

12.0

PACKAGING 1

PACKAGING RESOURCE #1



Comment: PACKAGING RESOURCE #1

Identify and Stock

Location: _____

N/A

13.0

DC

DOCUMENT CONTROL



Comment: DOCUMENT CONTROL

Inspection Level 21

SP 06/05/11 ①

Job Completion



u 06-05-11

Dart Aerospace Ltd

W/O:		WORK ORDER CHANGES					
DATE	STEP	PROCEDURE CHANGE	By	Date	Qty	Approval Chief Eng / Prod Mgr	Approval QC Inspector

Part No: _____ PAR #: _____ Fault Category: _____ NCR: Yes No DQA: _____ Date: _____

QA: N/C Closed: _____ Date: _____

NCR:		WORK ORDER NON-CONFORMANCE (NCR)						
DATE	STEP	Description of NC Section A	Corrective Action Section B			Verification Section C	Approval Chief Eng	Approval QC Inspector
			Initial Chief Eng	Action Description Chief Eng	Sign & Date			

NOTE: Date & initial all entries



RELEASED
05.11.26

DESIGN KE	DRAWN BY MB	DART AEROSPACE LTD HAWKESBURY, ONTARIO, CANADA	
CHECKED H	APPROVED H	DRAWING NO. D2252	REV. E SHEET 1 OF 5
DATE 05.11.10		TITLE BASKET ASSEMBLY (206L)	SCALE NTS
C	95.12.11	RE-DRAWN	
D	99.09.14	MODIFIED LATCH, D2581 WAS D2255-3	
E	05.11.10	D2253-1 WAS D2253 (NCR 533), ADDED MEMBERS TO LID FRAME, ADDED D2232-1/-3 & D2252-19	

E


E

E

Qty -041	Qty -043	Part Number	Description	L	A
X		D2252-041	BASKET ASSEMBLY		
	X	D2252-043	LID ASSEMBLY		
	2	D2232-1	HINGE		
2		D2232-3	HINGE		
5		D2235-1	RIB		
2	2	D2252-1	FRAME	25.50	45
2		D2252-3	FRAME	96.00	45
	2	D2252-7	FRAME	24.00	90
1		D2252-9	FRAME	10.25	90
1		D2252-11	FRAME	25.00	90
1		D2252-13	FRAME	42.00	90
1		D2252-15	FRAME	15.00	90
4		D2252-17	FRAME	19.78	53
	2	D2252-19	FRAME	95.27	45
	2	D2252-21	FRAME	30.82	90
	1	D2252-23	FRAME	30.62	90
2		D2253-1	LUG		
2		D2254	GUSSET		
	1	D2327-1	BUSHING		
1		D2327-3	BUSHING		
	1	D2329	LABEL PLATE		
4	2	D2581	MOUNTING CHANNEL		
A/R	A/R		3/4-16F EXPANDED METAL		

NOTES:

1. MATERIAL: AISI 304/316 SS 3/4 X 3/4 X 0.060 WALL SQUARE TUBE
(REF. DART SPEC. M304TS0.750W.060)
2. FINISH: POWDER COAT ASSEMBLY GLOSS WHITE (4.3.5.2) PER DART QSI 005 4.3
3. WELD PER DART QSI 004
4. ALL DIMENSION ARE IN INCHES
5. TOLERANCES ARE PER DART QSI 018 UNLESS OTHERWISE NOTED.

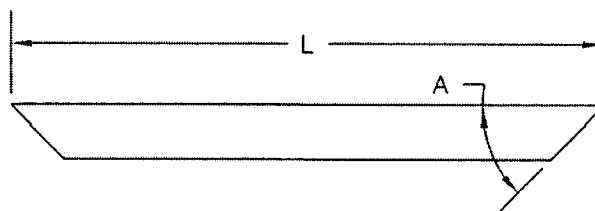

CUT SIZE DETAIL

SHOP COPY
RETURN TO
ENGINEERING
UNCONTROLLED COPY
SUBJECT TO AMENDMENT
WITHOUT NOTICE
WORK ORDER
NO. 06877B


Copyright © 1994 by DART AEROSPACE LTD

THIS DOCUMENT IS PRIVATE AND CONFIDENTIAL AND IS SUPPLIED ON THE EXPRESS CONDITION THAT IT IS NOT TO BE USED FOR ANY PURPOSE OR COPIED OR COMMUNICATED TO ANY OTHER PERSON WITHOUT WRITTEN PERMISSION FROM DART AEROSPACE LTD.

DART

DESIGN	KE	DRAWN BY	MB	DART AEROSPACE LTD
				HAWKESBURY, ONTARIO, CANADA
CHECKED	<i>[Signature]</i>	APPROVED	<i>[Signature]</i>	DRAWING NO.
				D2252
DATE	05.11.10	TITLE		SHEET 2 OF 5
				SCALE
				NTS
				BASKET ASSEMBLY (206L)

RELEASED
05.11.26 *[Signature]*

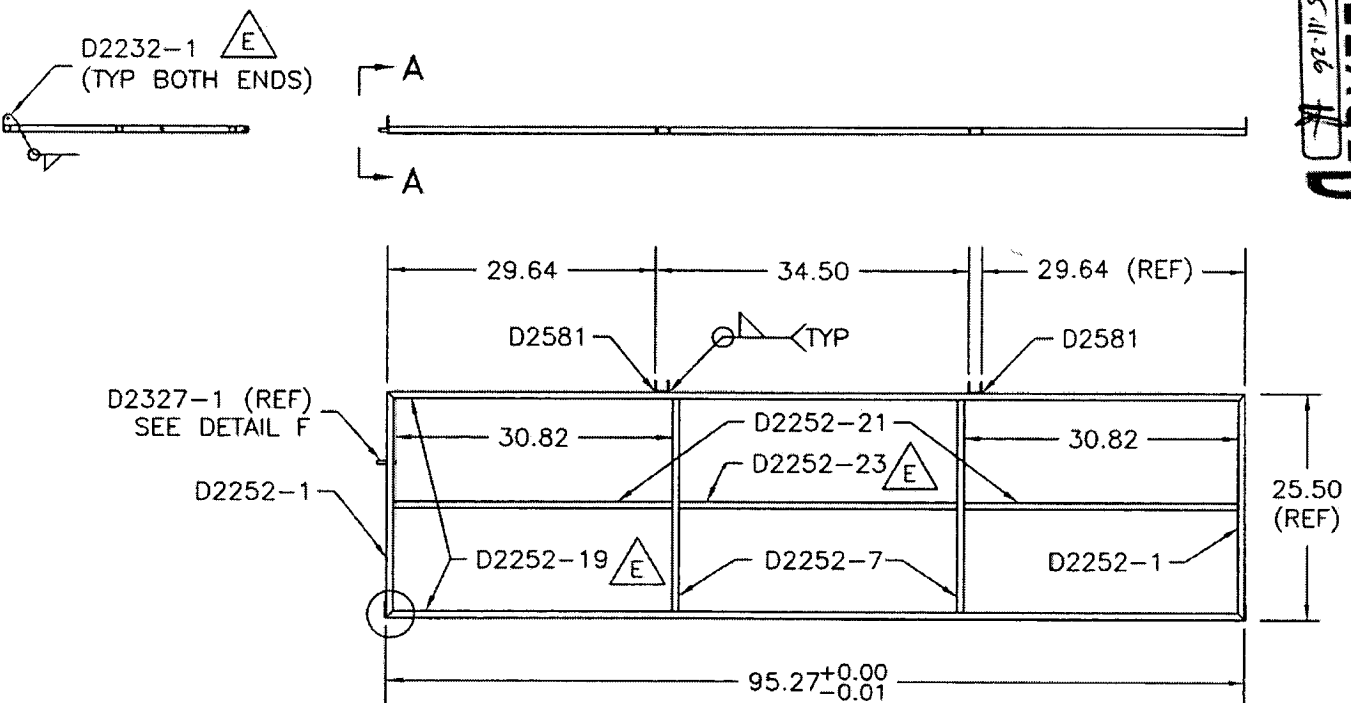


D2252-043 LID FRAME

WELD ALL JOINTS
AS SHOWN




SHOP COPY
RETURN TO
ENGINEERING
UNCONTROLLED COPY
SUBJECT TO AMENDMENT
WITHOUT NOTICE
WORK ORDER
NO. *26877B*

DART

DESIGN	KE	DRAWN BY	MB	DART AEROSPACE LTD
CHECKED	<i>[Signature]</i>	APPROVED	<i>[Signature]</i>	HAWKESBURY, ONTARIO, CANADA
DATE	05.11.10	DRAWING NO.	D2252	REV. E
		TITLE	BASKET ASSEMBLY (206L)	SHEET 3 OF 5
				SCALE
				NTS

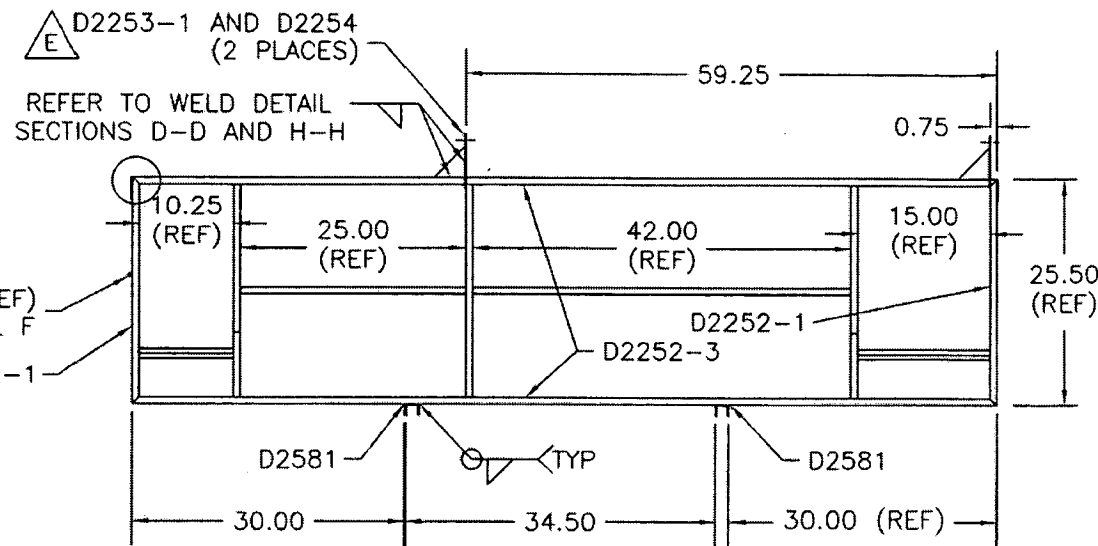

WELD ALL JOINTS
AS SHOWN

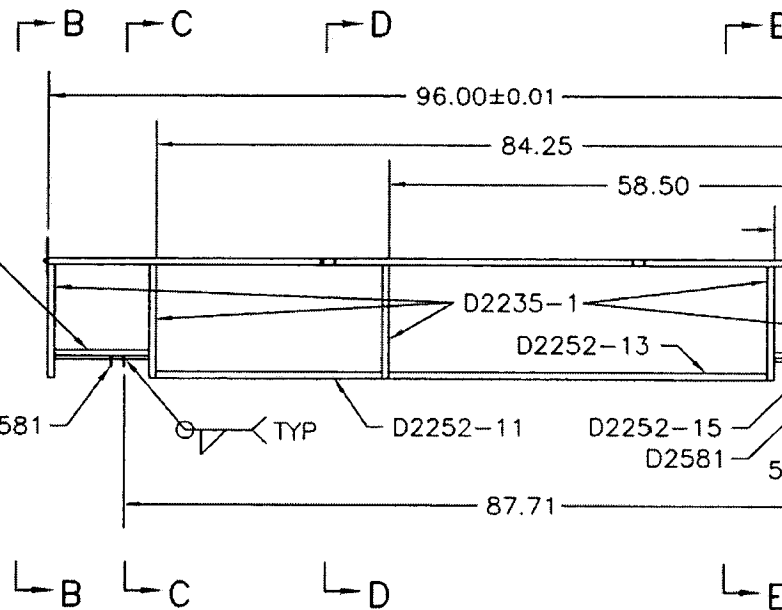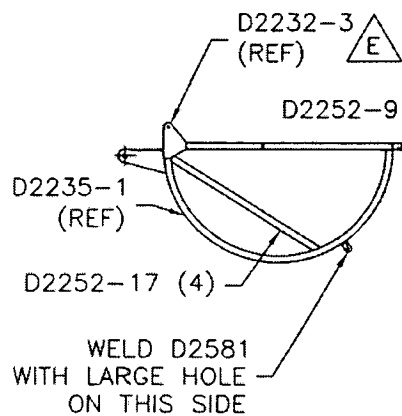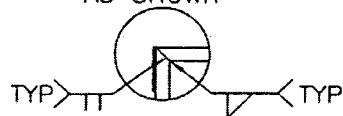

D2252-041 BASKET FRAME

RELEASED
05-11-26


THIS DOCUMENT IS PRIVATE AND CONFIDENTIAL AND IS SUPPLIED ON THE EXPRESS CONDITION THAT IT IS NOT TO BE USED FOR ANY PURPOSE OR COPIED OR COMMUNICATED TO ANY OTHER PERSON WITHOUT WRITTEN PERMISSION FROM DART AEROSPACE LTD.

Copyright © 1994 by DART AEROSPACE LTD

SHOP COPY
RETURN TO
ENGINEERING
UNCONTROLLED COPY
SUBJECT TO AMENDMENT
WITHOUT NOTICE
WORK ORDER
NO. 208713

DART


DESIGN	KE	DRAWN BY	MB	DART AEROSPACE LTD HAWKESBURY, ONTARIO, CANADA
CHECKED	<i>[Signature]</i>	APPROVED	<i>[Signature]</i>	DRAWING NO. D2252
DATE	05.11.10	TITLE	BASKET ASSEMBLY (206L)	REV. E SHEET 4 OF 5
		SCALE	NIS	

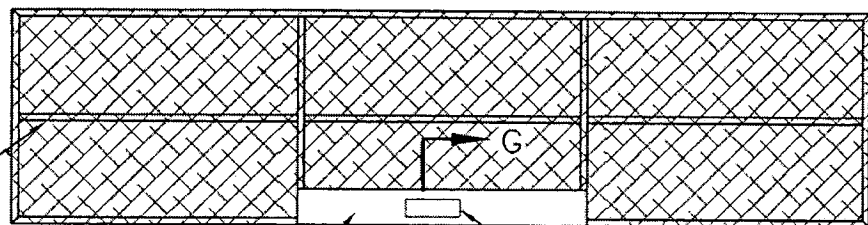


D2329 LABEL PLATE
CENTER ON THE
BASKET LID

REMOVE 2" X 6" SECTION
OF MESH FROM BEHIND
LABEL PLATE

D2252-043 LID ASSEMBLY

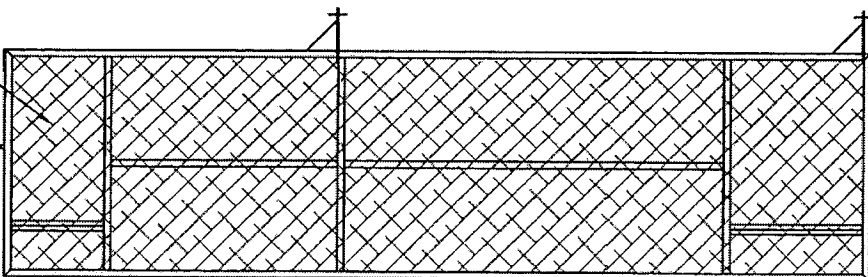


D2252-041 BASKET ASSEMBLY

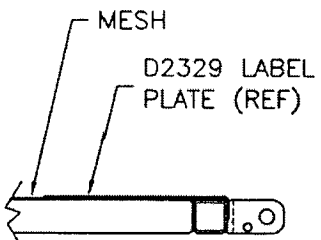

SECTION G-G



SKIN WITH 3/4-16 F
EXPANDED SS, TACK
WELD EACH STRAND
END TO FRAME







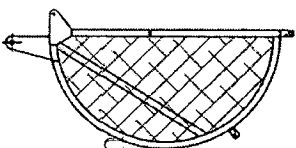


SHOP COPY
RETURN TO
ENGINEERING
UNCONTROLLED COPY
SUBJECT TO AMENDMENT
WITHOUT NOTICE
WORK ORDER
NO. 2687716

RELEASED
05.11.26

DART

DESIGN	KE	DRAWN BY	MB	DART AEROSPACE LTD
CHECKED	<i>[Signature]</i>	APPROVED	<i>[Signature]</i>	HAWKESBURY, ONTARIO, CANADA
DATE	05.11.10	DRAWING NO.	D2252	REV. E
		TITLE	BASKET ASSEMBLY (206L)	SHEET 5 OF 5
				SCALE
				NTS

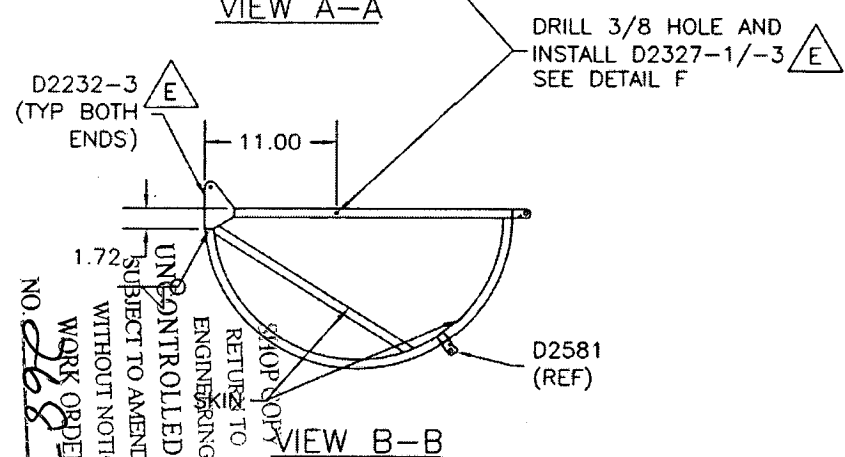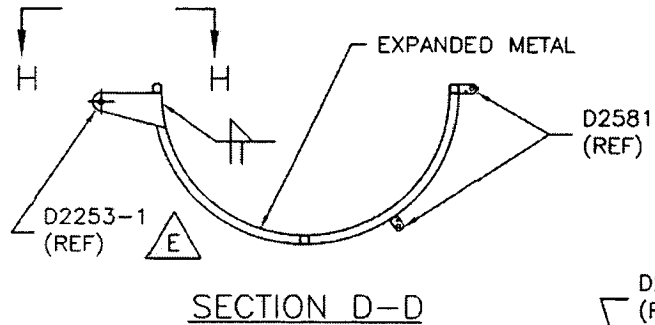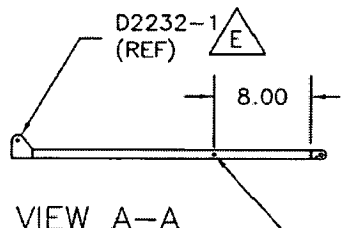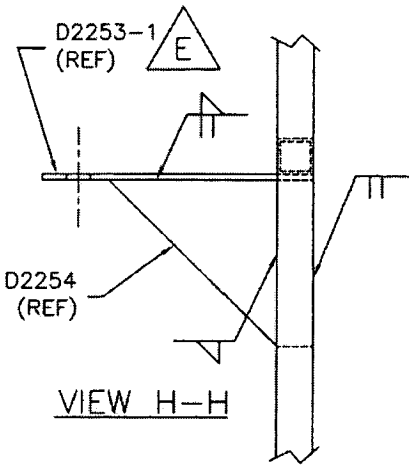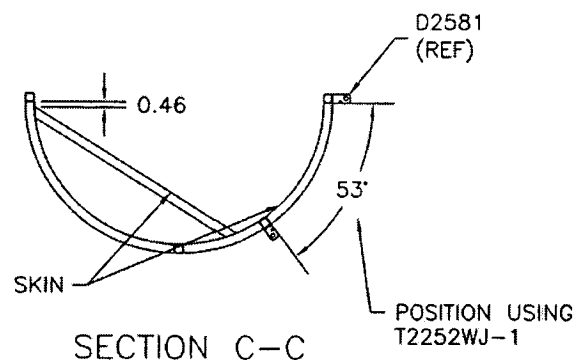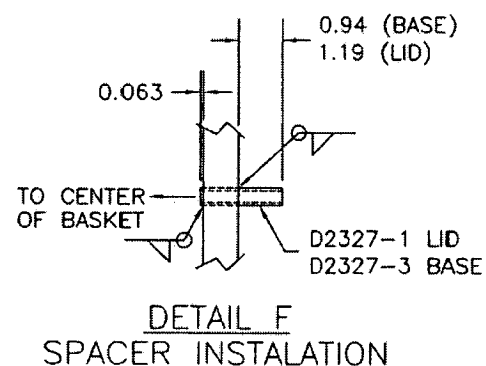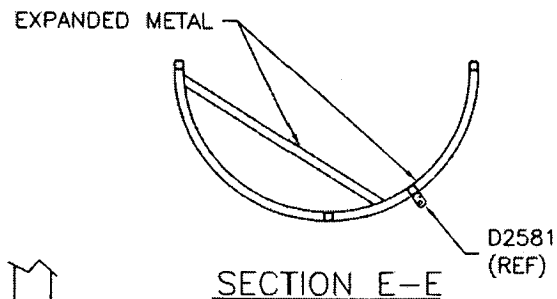

RELEASED
05.11.26

NO. 26877B
WORK ORDER
SUBJECT TO AMENDMENT
WITHOUT NOTICE
UNCONTROLLED COPY
RETURN TO
ENGINEERING
SHOP COPY

THIS DOCUMENT IS PRIVATE AND CONFIDENTIAL AND IS SUPPLIED ON THE EXPRESS CONDITION THAT IT IS NOT TO BE USED FOR ANY PURPOSE OR COPIED OR COMMUNICATED TO ANY OTHER PERSON WITHOUT WRITTEN PERMISSION FROM DART AEROSPACE LTD.

Copyright © 1994 by DART AEROSPACE LTD